


SCALE 1:10000 PLAN

PHOTOGRAPH ACCESS  
TO ORCHARD FROM FORTMILL HOUSE  
SHAPESHED, PROJECT, APR 1990  
FOR MR AND MRS A BARNHILL

SCALE 1:1000

22/01/1991

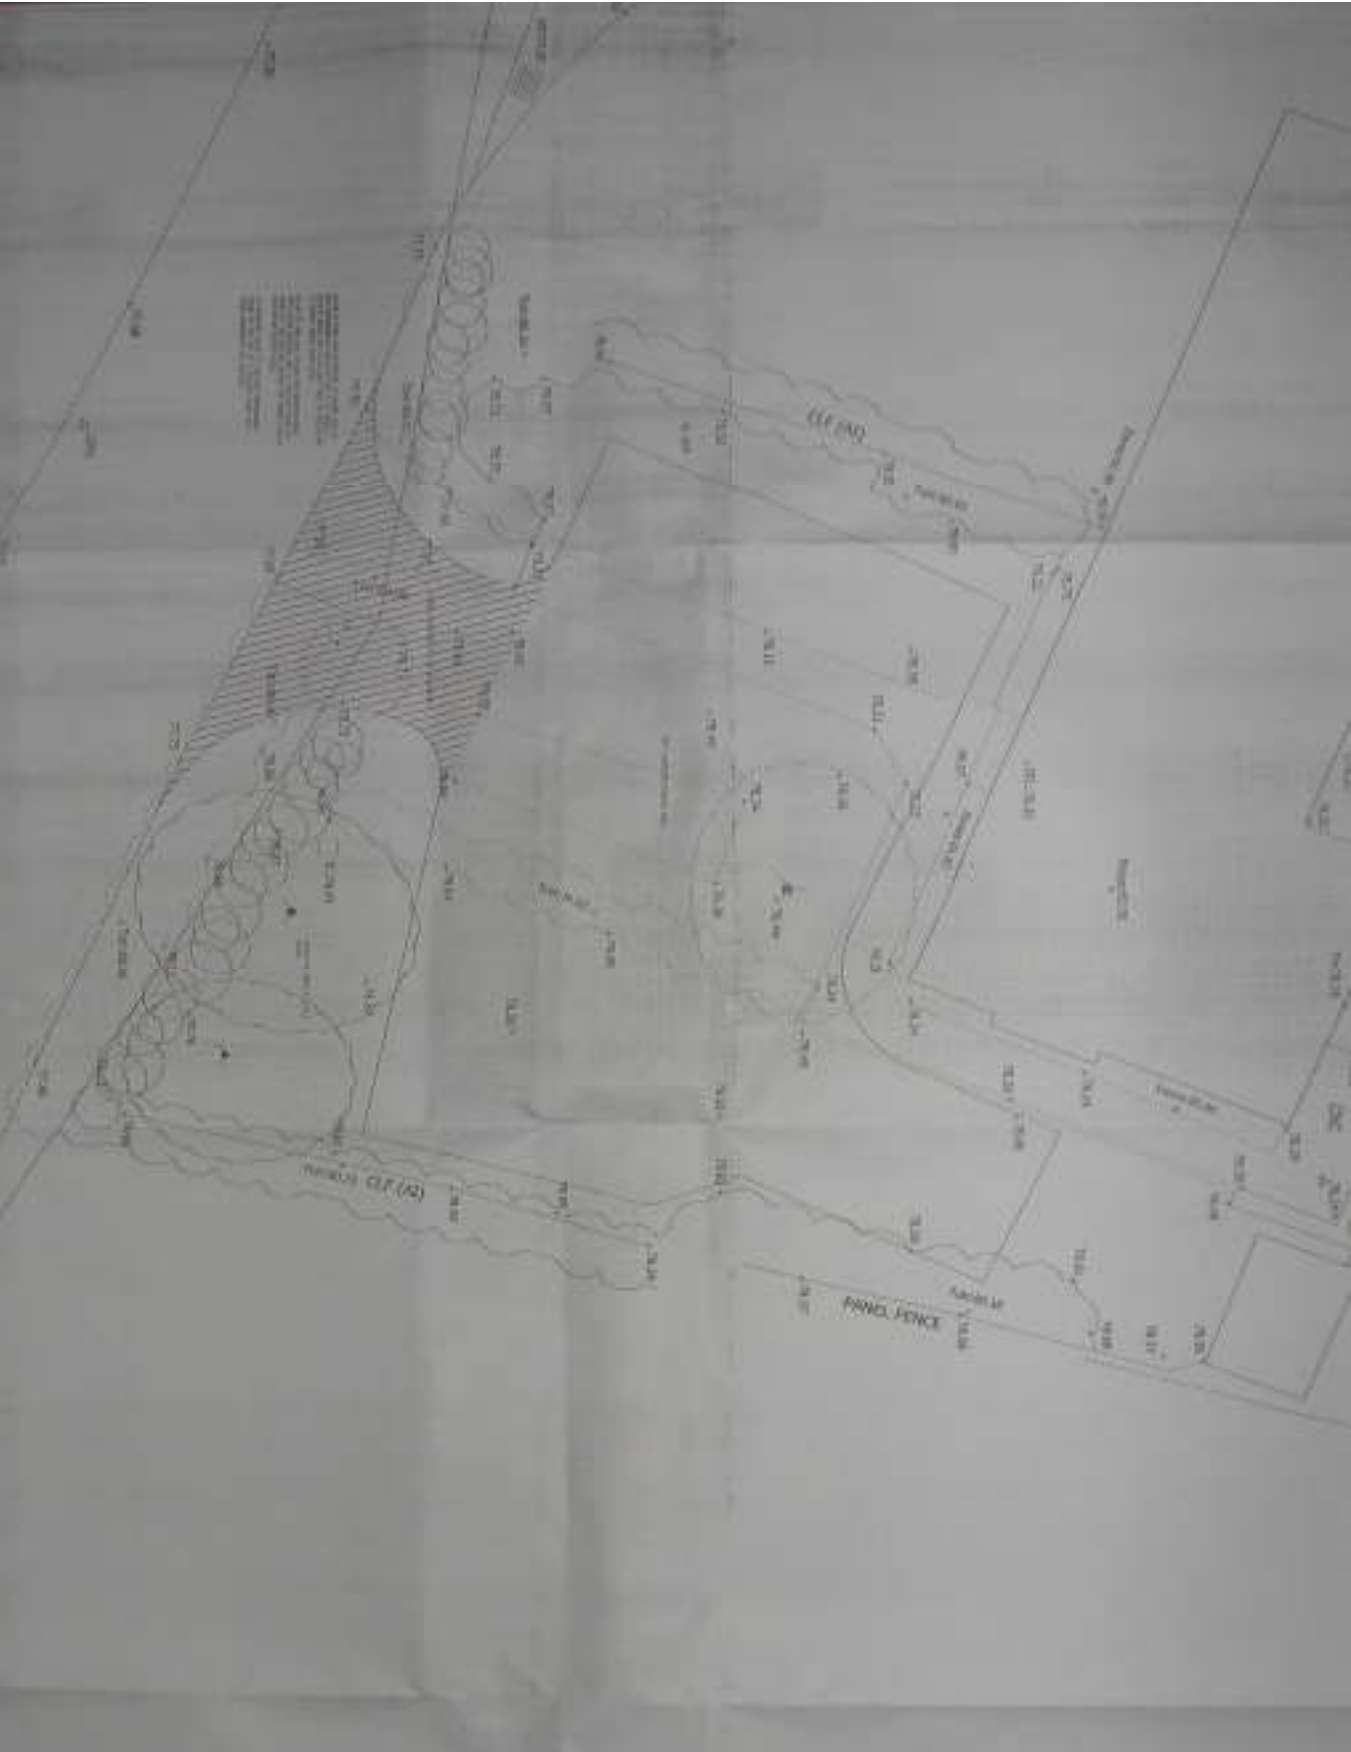



LOCATION PLAN 1:25000



SITE PLAN 1:5000

PROPOSED ACCESS  
2 ORCHARD CLOSE, FONTMELL MAGNA  
SHAFTESBURY, DORSET, SP7 0PG  
FOR MR AND MRS A DANIELL

1670/3

1:5000@A3

2/2011 / 1442/19

1/2 REC 2011