

GROUND FLOOR/ROOF PLAN

2 / 2012 / 0070 / 19

SCALE 1:50




SURVEY


6 MARSHLANDS, PENN HILL,  
 BEDCHESTER, SHAFTESBURY, SP7 0JS  
 FOR MR AND MRS R HARRIS

1656/S1

1:50@A3

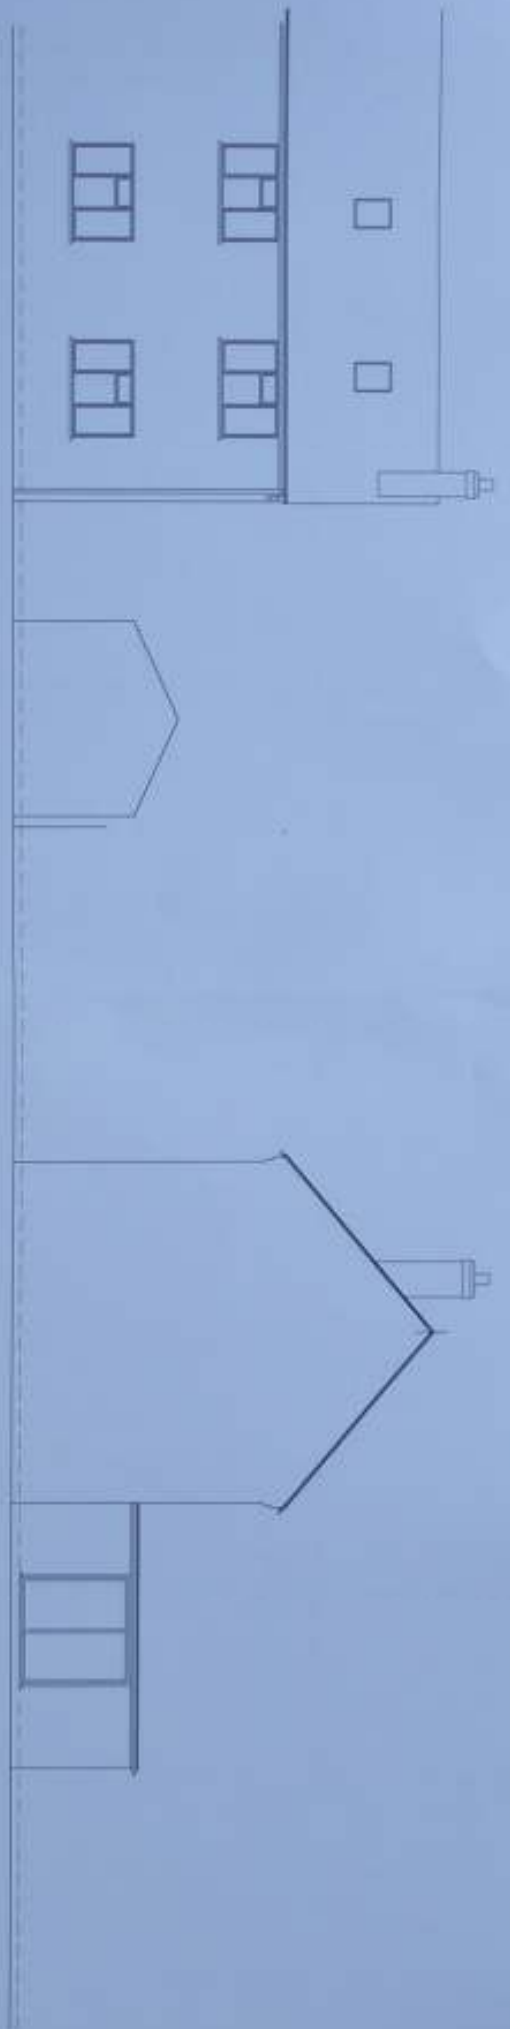

SOUTH

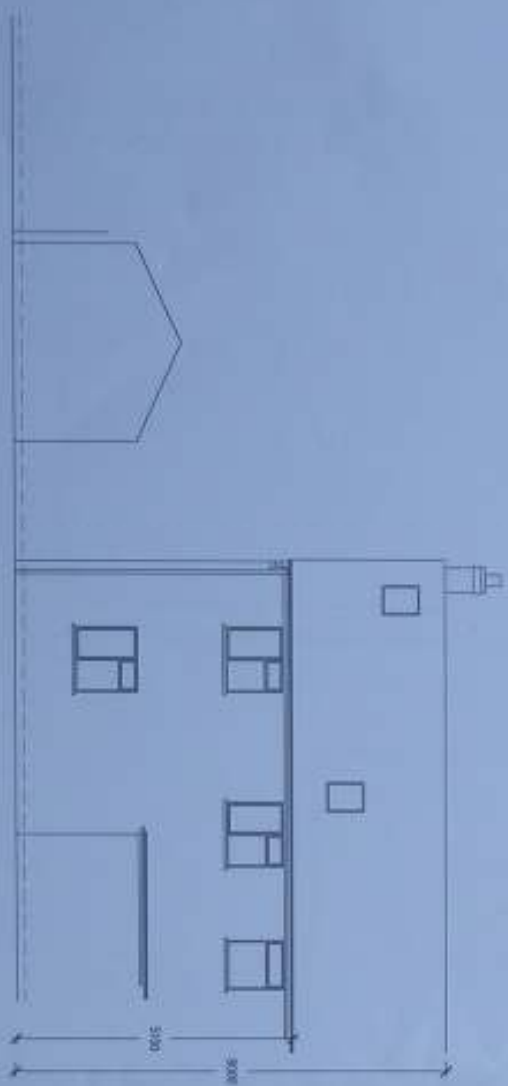

EAST

2/2012 / 0070/19

SCALE 1:100




SURVEY  
 6 MARSHLANDS, PENN HILL  
 BEDCHESTER, SHAFTESBURY, SP7 0JS  
 FOR MR AND MRS R HARRIS

1656/S2

1:100@A3

GROUND FLOOR PLAN

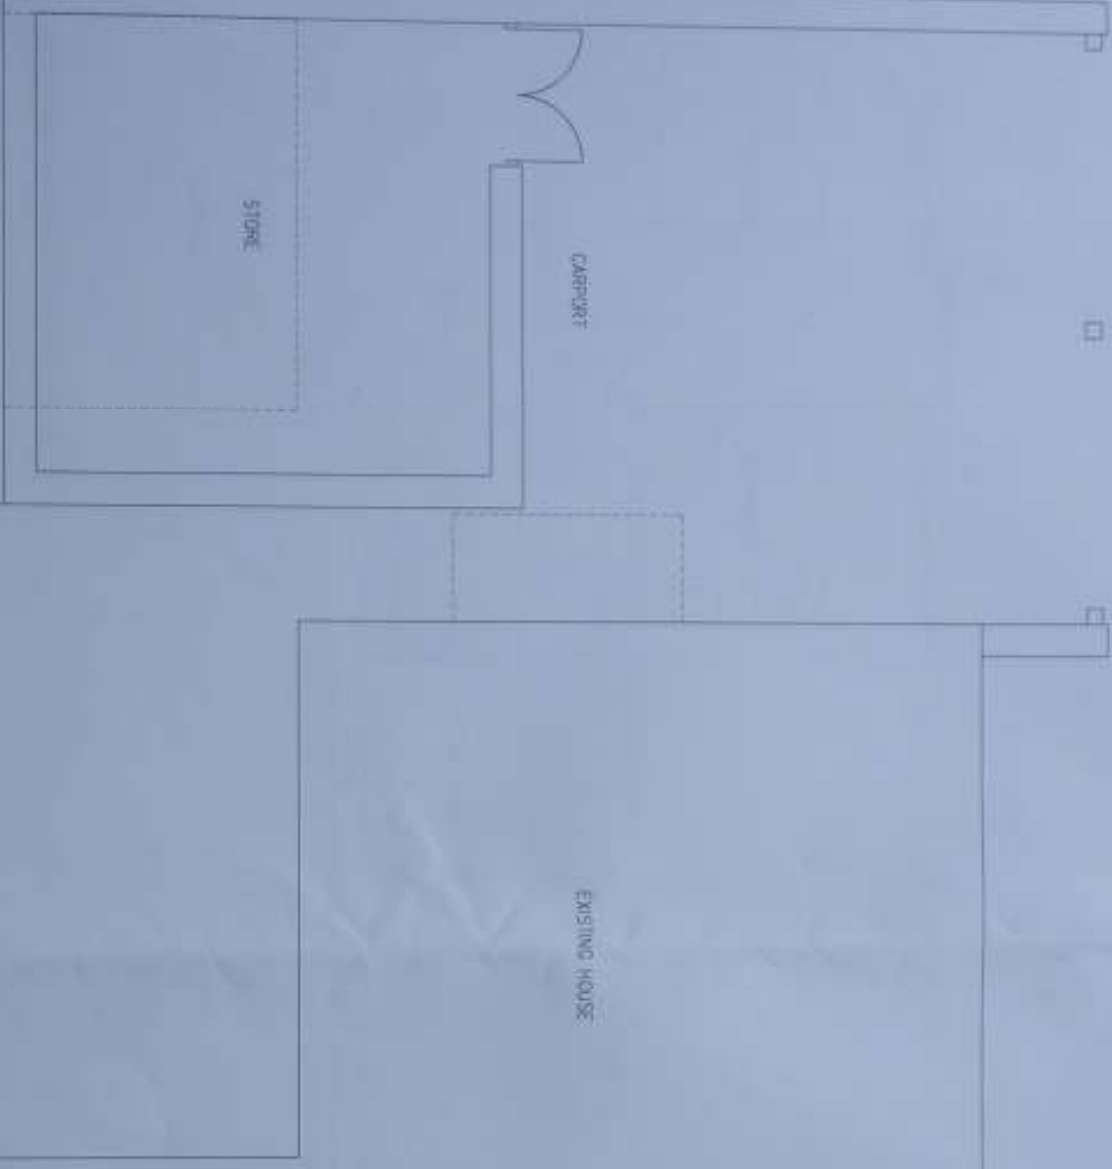

EXISTING HOUSE

CARPET

STORE

2/2012 / 0070/19

SCALE 1:50




SCHEME  
6 MARSHLANDS, PENN HILL,  
BEDCHESTER, SHAFTESBURY, SP7 0JS  
FOR MR AND MRS R HARRIS

1656/11

1:50@A3

FIRST FLOOR PLAN

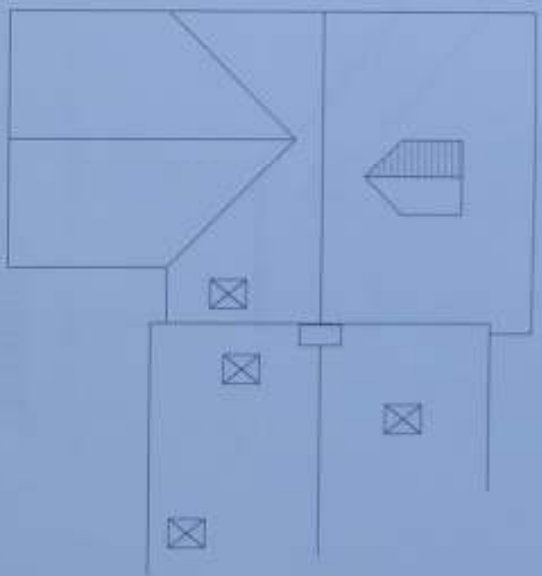

ROOF PLAN 1:100

2/2002 / 0070/19



**SCHEME**  
6 MARSHLANDS, PENN HILL,  
BEDCHESTER, SHAFTESBURY, SP7 0JS  
FOR MR AND MRS R HARRIS

1656/12

1:500@A3



EAST


NORTH

2/2017/0070/19



WEST

SOUTH

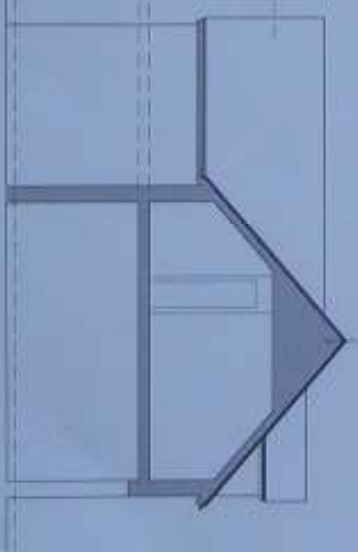

SCALE 1:100

SCHEME  
 6 MARSHLANDS, PENN HILL  
 BEDCHESTER, SHAFTESBURY, SP7 0JS  
 FOR MR AND MRS R HARRIS

1656/13

1:100@A3